


NO DIMENSIONS TO BE SCALED FROM THIS DRAWING

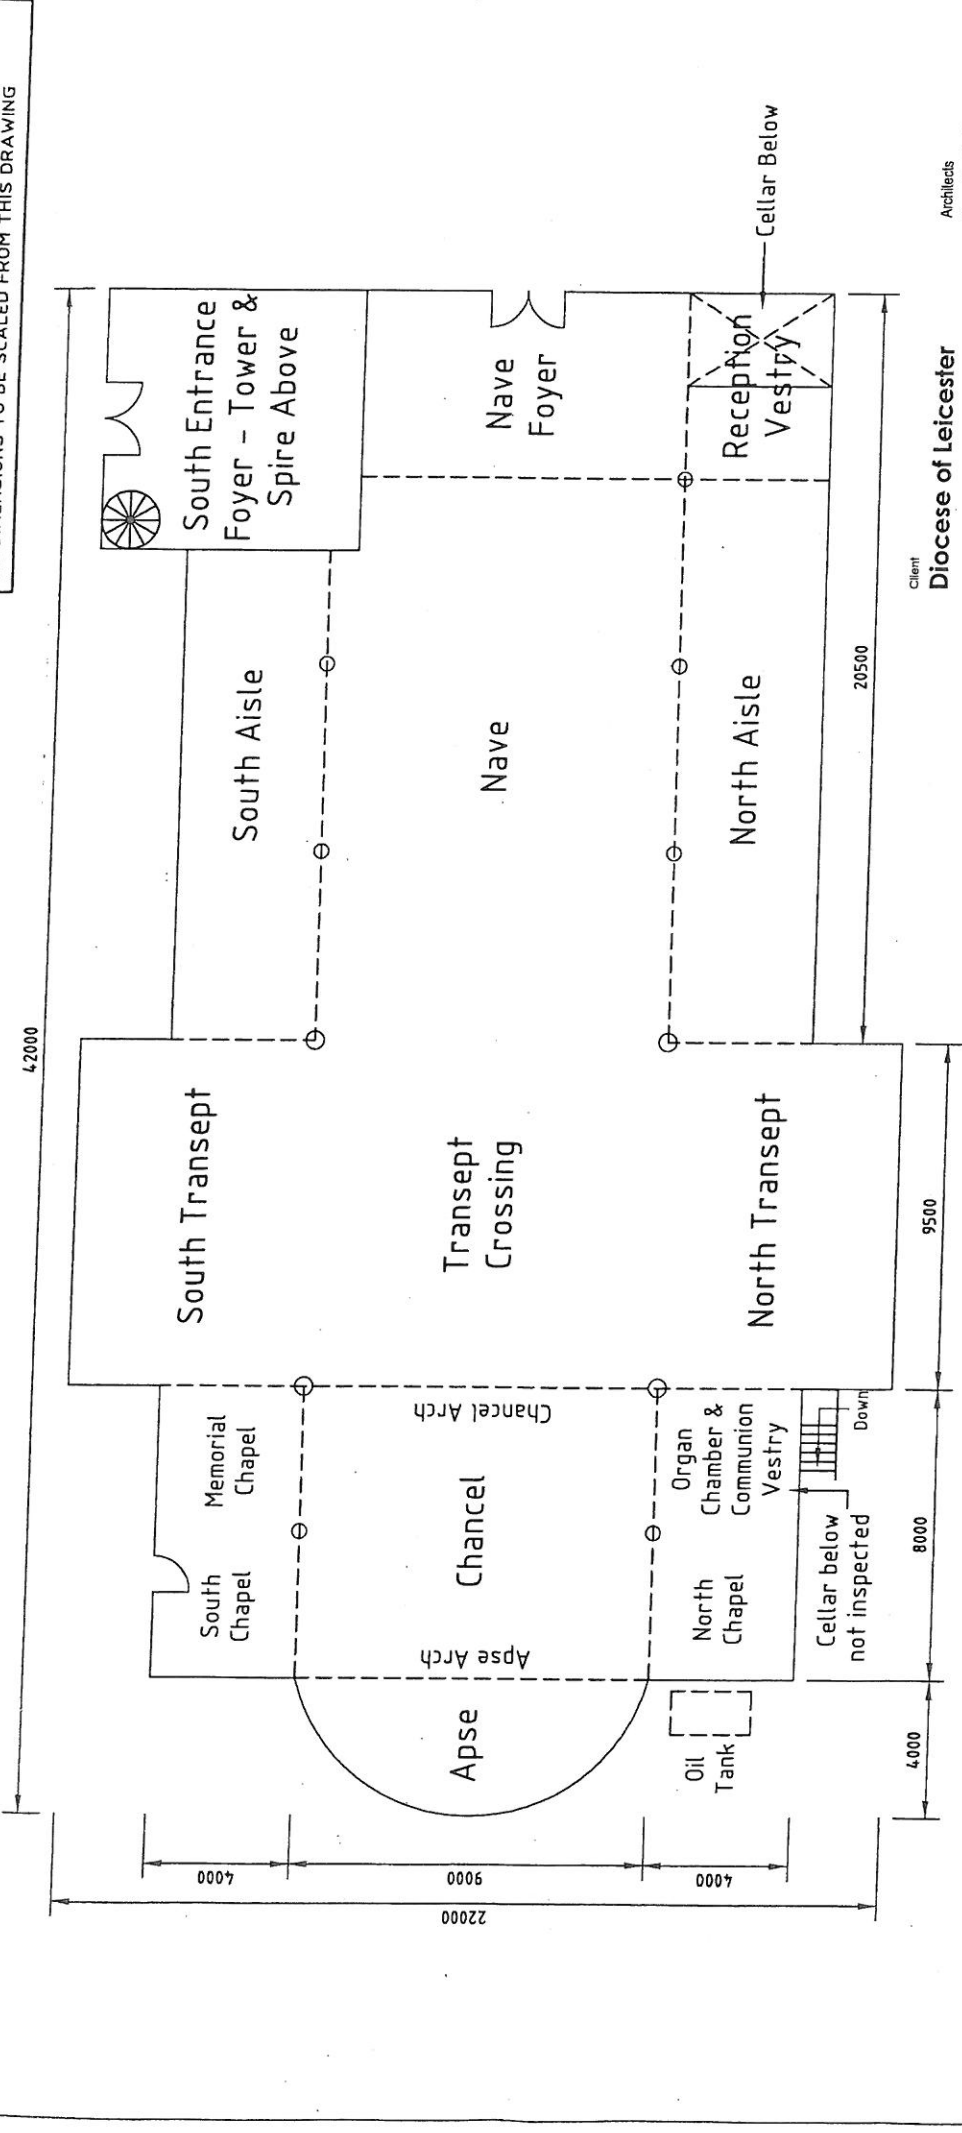

Client
Diocese of Leicester

Architects
Consulting Engineers
Project Managers
Surveyors


PICK EVERARD

Halford House
Charles Street
Leicester
LE1 1HA
Phone 0116 223 4400
Fax 0116 223 4411/22/33
consultants@pickeverard.co.uk
www.pickeverard.co.uk


Project
**St Saviour's Church
Leicester**

Drawing Title		Status
Ground Floor Plan		SURVEY
Scale - unless otherwise stated		NTS of A4
Drawing Number		Rev
050408/S/002		A

Revisions	Date	Drawn	Chkd
A First Issue	05.08.05	IPG	

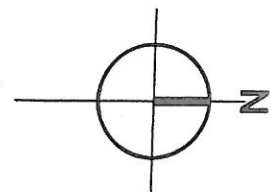

ASSUMED
NORTH

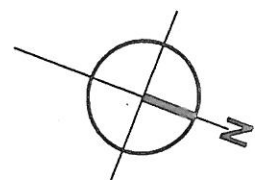

TRUE
NORTH