
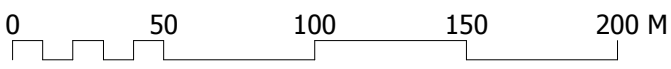
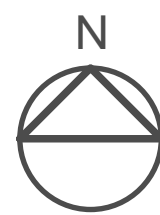


REV:	DATE:	AMENDMENTS:	DRAWN:	CHECKED:
#				

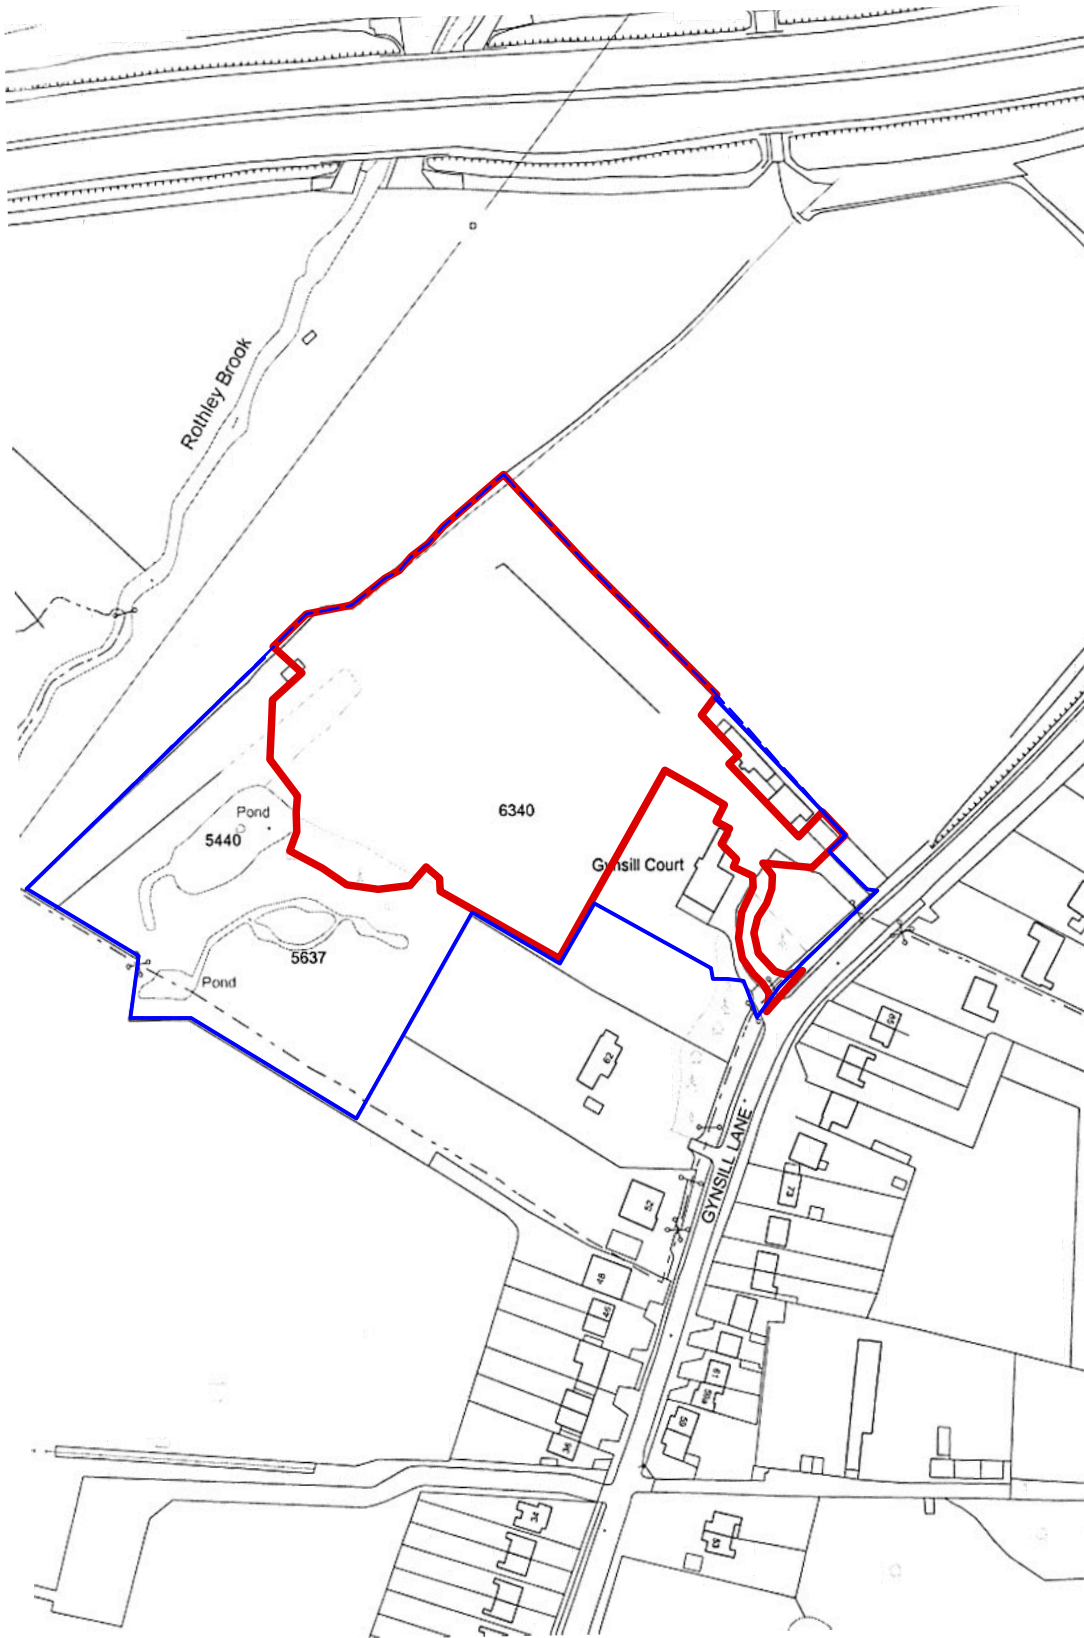

Gynsill Court - Location Plan

CLIENT:
Lindenmoss Ltd

PROJECT:
**Gynsill Court
Strategic Concept**

DRAWING:
Site Location

SCALE:
1:2500 @ A4

DATE:
Sept'13

DWG NO:
1343 CC 00

REV: #



Based on Ordnance Survey 1 : 2500 Scale Map with the Permission of Controller of Her Majesty's Stationery Office. O S Copyright Licence AR 100018708

● Grosvenor Court, Winchester Road, Ampfield, Winchester, Hants. SO51 9SD
Tel: 01794 268 698 Fax: 01794 268 637
○ St Mary's House, 40 London Road, Newbury, Berkshire. RG14 1LA
Tel: 01635 40194 Fax: 01635 41429