


This drawing should not be scaled. Dimensions to be verified on site. Any discrepancies should be referred to the Engineer prior to work being put in hand.


This drawing is the property of Waterman Infrastructure & Environment Limited, and the drawing is issued on the condition that it is not copied, reproduced, retained or disclosed to any unauthorised person, either wholly or in part without the consent in writing of Waterman Infrastructure & Environment Limited
 Pickfords Wharf, Clink Street, London SE1 9DG t 020 7928 7888 f 03333 444 501

GENERAL NOTES

1. THIS DRAWING IS TO BE READ IN CONJUNCTION WITH ALL ENGINEER'S, ARCHITECT'S OR OTHER RELEVANT DRAWINGS AND SPECIFICATIONS.
2. ALL DIMENSIONS AND LEVELS ARE TO BE CHECKED ON SITE BY THE CONTRACTOR PRIOR TO PREPARING ANY WORKING DRAWINGS OR COMMENCING ON SITE.
3. THE CONTRACTOR MUST ENSURE AND WILL BE HELD RESPONSIBLE FOR THE OVERALL STABILITY OF THE BUILDING/STRUCTURE/EXCAVATION AT ALL STAGES OF THE WORK.
4. ALL WORK BY THE CONTRACTOR MUST BE CARRIED OUT IN SUCH A WAY THAT ALL REQUIREMENTS UNDER THE HEALTH AND SAFETY AT WORK ACT ARE SATISFIED.
5. ALL WORK IS TO BE CARRIED OUT IN COMPLIANCE WITH THE REQUIREMENTS OF THE RELEVANT STATUTORY AUTHORITIES AND REGULATIONS.
6. FOR LOCATION CROSS SECTIONS REFER TO DRAWING WIE-10432-SA-04-0011.

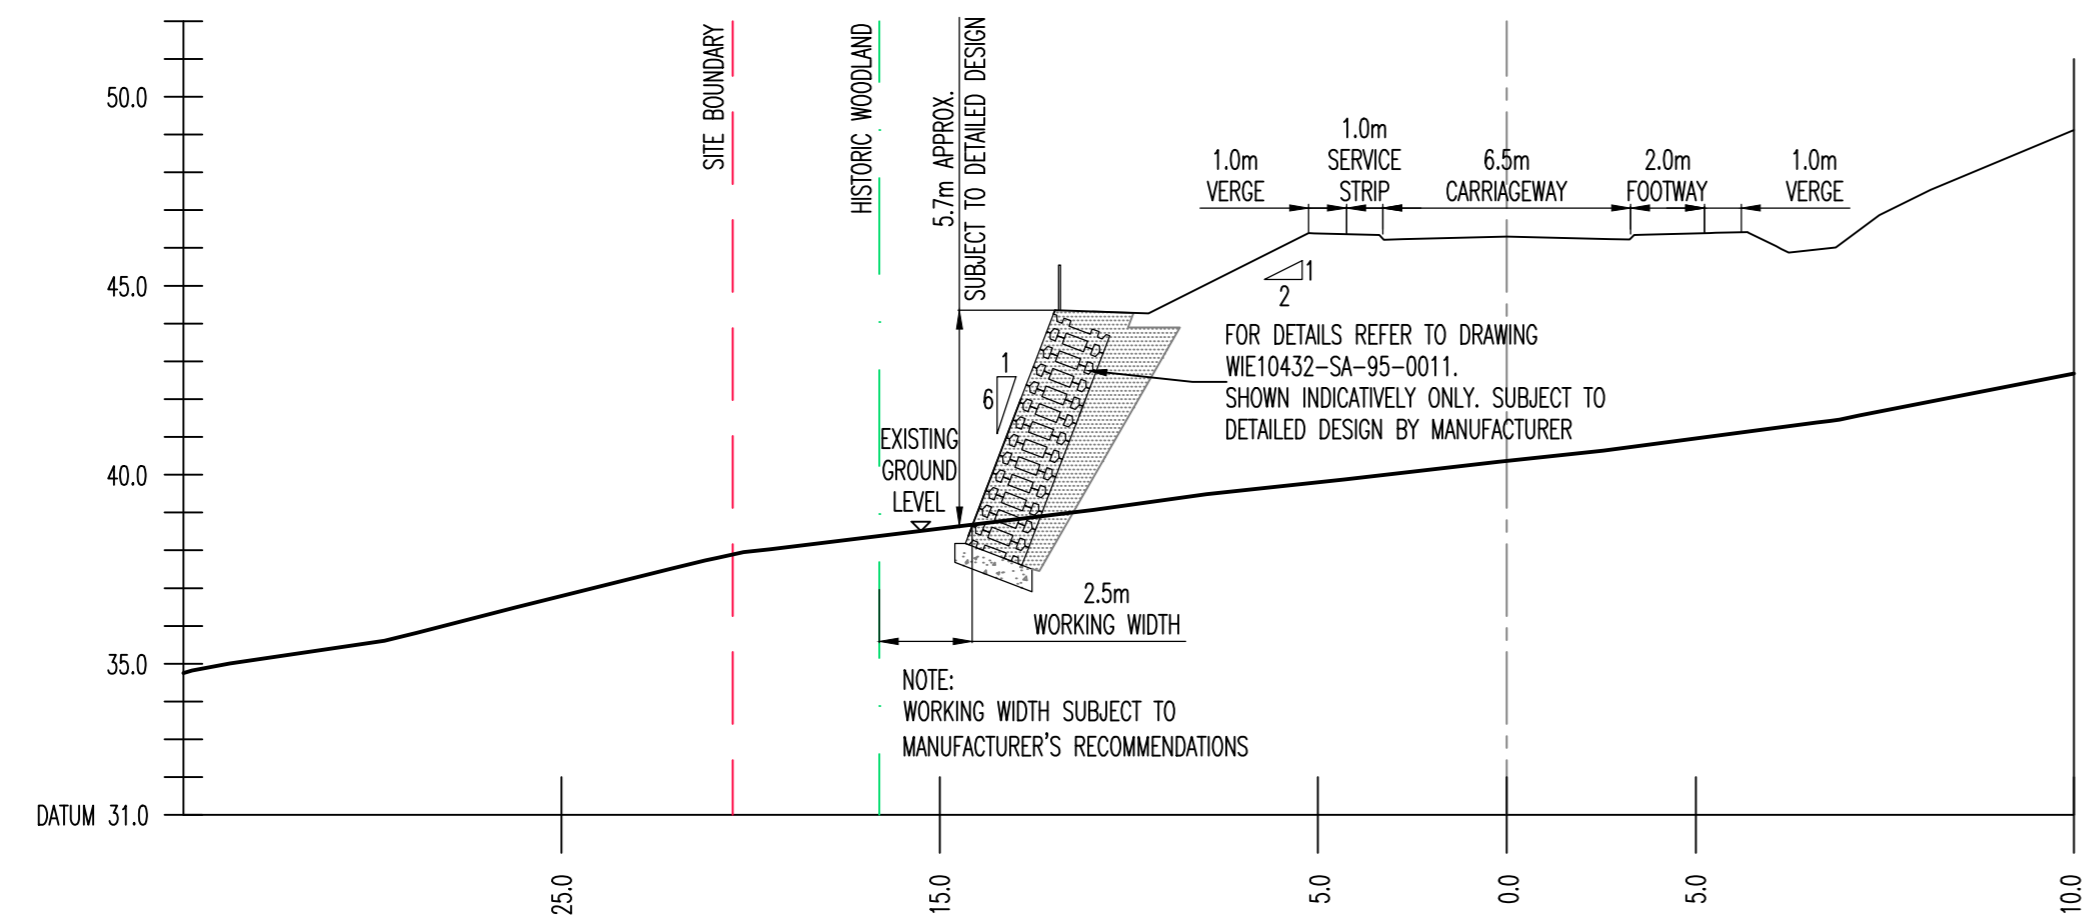

SECTION 1-1

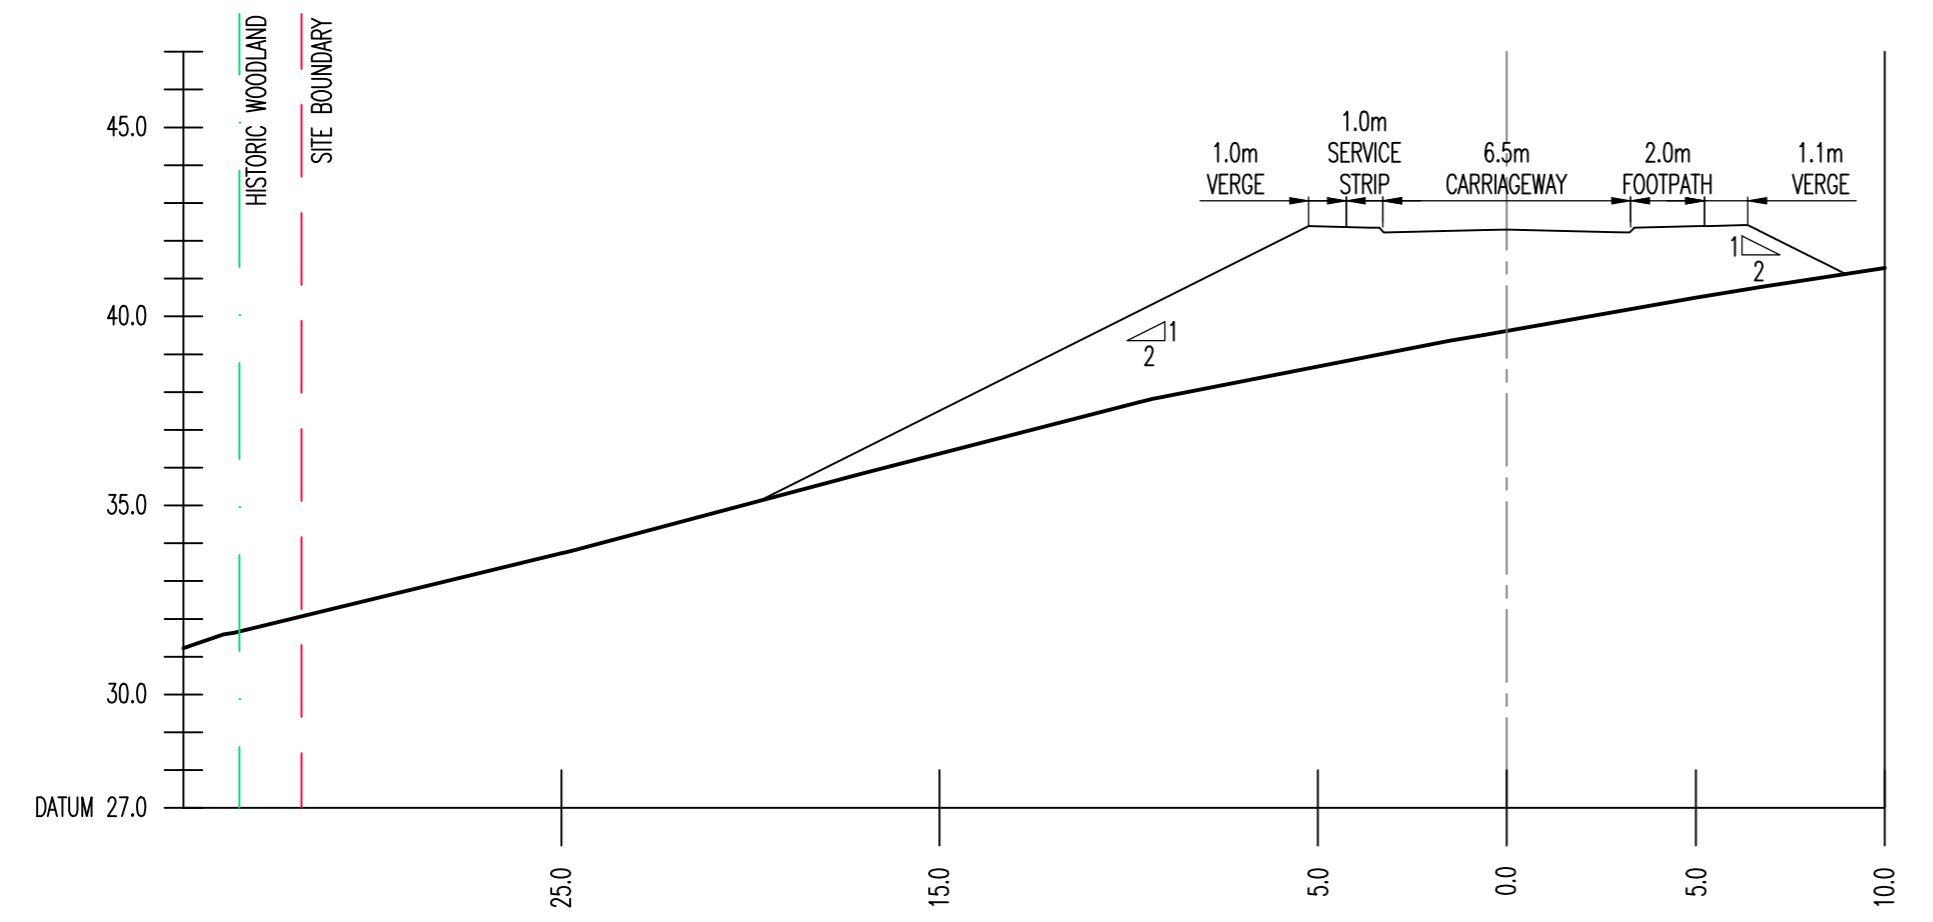

SECTION 2-2

Rev	Date	Description	By
A01	14.11.16	ISSUED FOR INFORMATION	JM

Amendments	
Project	LAND WEST OF NARBERTH ROAD, TENBY
Title	PROPOSED INTERNAL DEVELOPMENT ACCESS ROAD HIGHWAY CROSS SECTIONS
Client	ANDREW GRANGER & CO LIMITED



Merchants House Wapping Road Bristol BS1 4RW
 t 0117 937 8200
 mail@watermangroup.com www.watermangroup.com

Drawing Status				
INFORMATION				
Designed by	VW	Checked by	JM	Project No
Drawn by	VCH	Date	NOVEMBER 2016	WIE10432
Scales @ A2		1:200	Computer File No	
work to figured dimensions only			WIE-10432-SA-95-0012-A01.dwg	
Publisher	Zone	Category	Number	Revision
WIE	SA	95	0012	A01

File Path: N:\Projects\WIE10432\Cad\12\Comish Down\Fam. Tenby\CAD05 - Highway1